


TOP VIEW

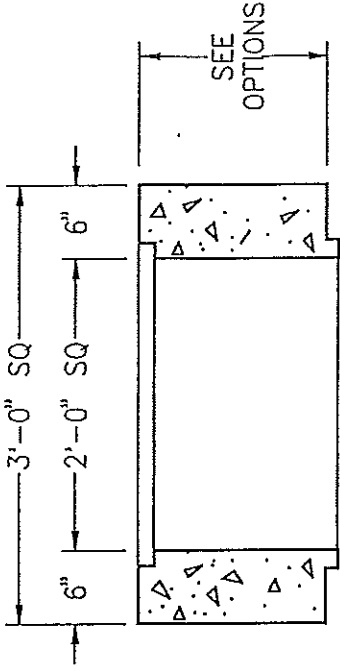

OPTIONAL RISERS

- 12" RISER, APPROX. WEIGHT = 698 Lbs.
- 24" RISER, APPROX. WEIGHT = 1,397 Lbs.
- ALL TONGUE AND GROOVE

KNOCK OUT SIZES

22"W x 24"H SQ.

\* APPROX. BASE WEIGHT = 1,699 Lbs.


**2X2X42 KO BASIN**

|                  |                   |              |
|------------------|-------------------|--------------|
| DRAWN BY: KEN S. | SCALE: 3/8"=1'-0" | DRAWING NO.: |
| DATE: 05-29-96   | REV:              | VC-CB-3      |

**MACK INDUSTRIES, INC.**

201 COLUMBIA ROAD, VALLEY CITY, OHIO 44280

(330)483-3111

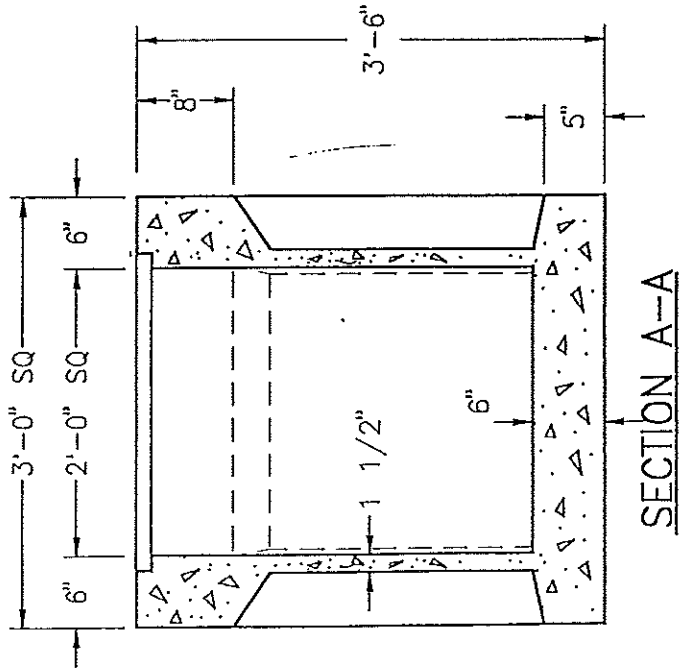

SECTION A-A